

POWER ENGINEERING COMPANY, INC.
ENGINEERS - PLANNERS - SURVEYORS
13310 SOUTH RIDGE DR., SUITE A, CHARLOTTE, NORTH CAROLINA 28273
PHONE: (704)525-7275 FAX: (704)525-2515


PREPARED BY

NO.	DATE	COMMENTS PER COUNTY	BY
1	09/19/06		CAP

REGAL PINES
PREPARED FOR
MASTERPIECE LLC
BETHESDA TOWNSHIP, YORK COUNTY, SOUTH CAROLINA

1 1

DATE: SEPTEMBER 1, 2006
SHEET
JOB NO.: 6047

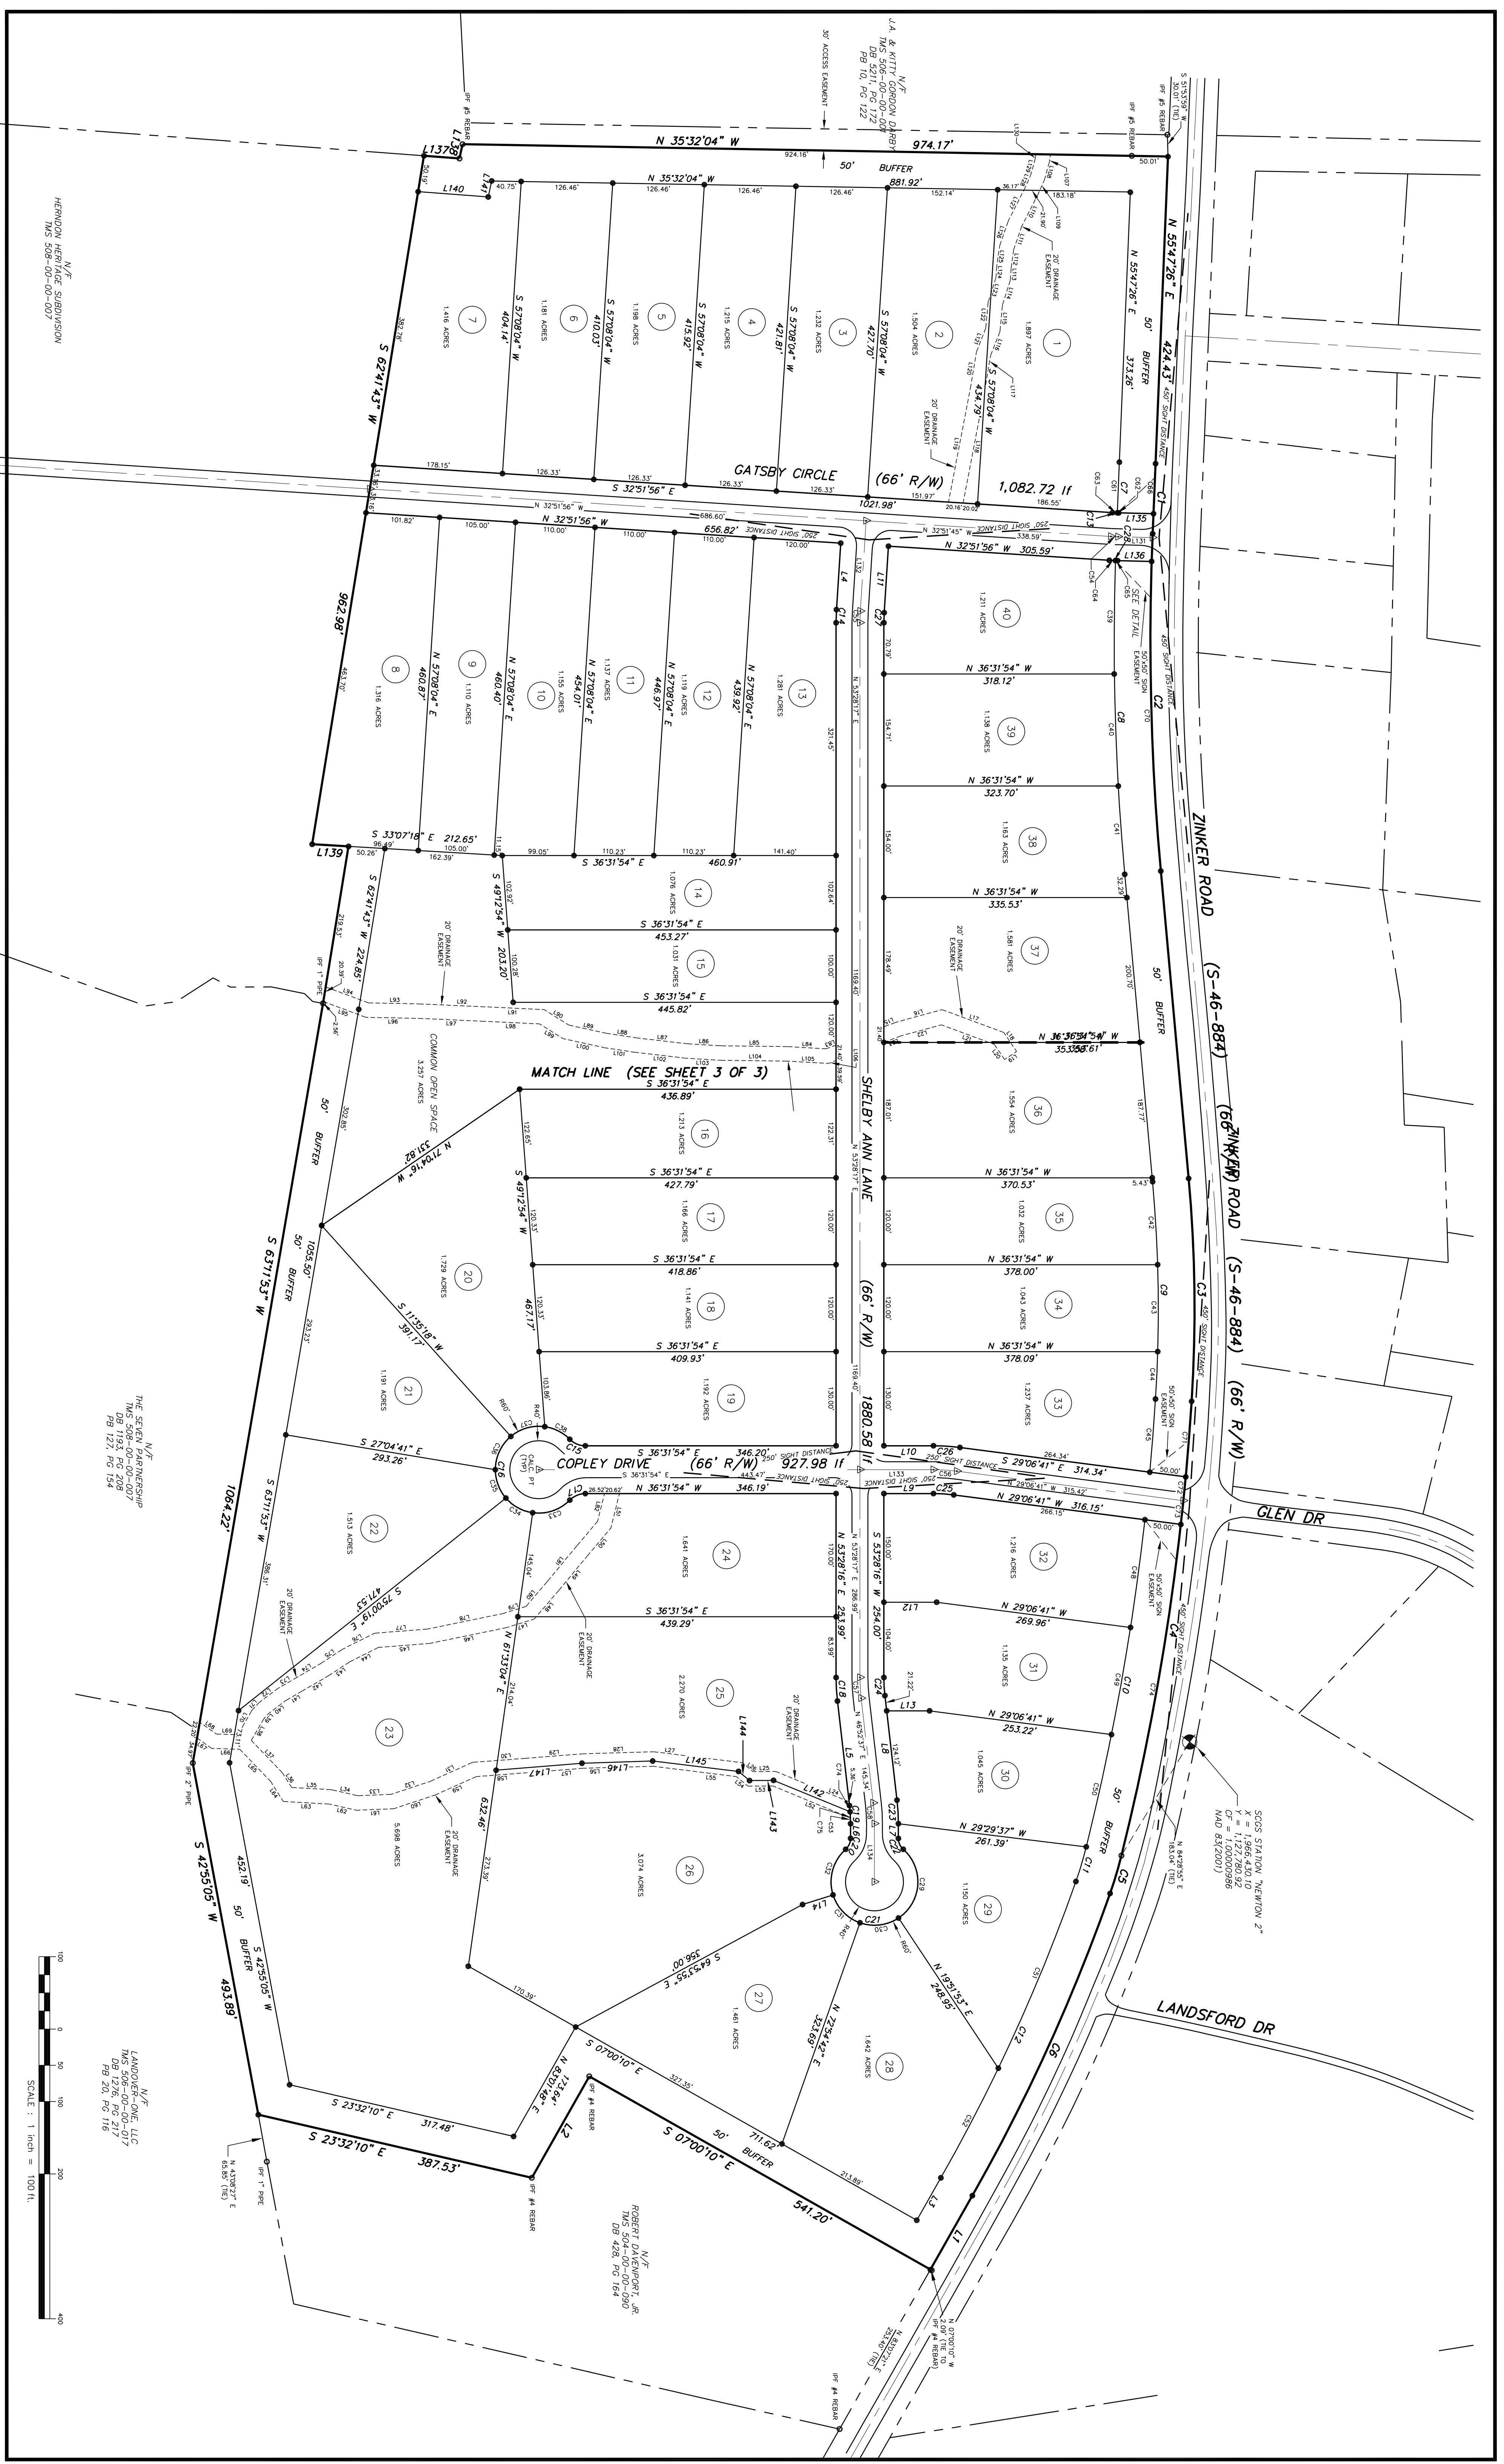




SCOS STATION "NEWTON 2"
MAD 83(2001)